

Dated

9 February

2022

HIGHWAYS ACT 1980

**THE BOROUGH COUNCIL OF CALDERDALE
(ELLAND STATION AND WEST VALE ACCESS PACKAGE) (WEST YORKSHIRE
PLUS TRANSPORT FUND, TRANSFORMING CITIES FUND)
(SIDE ROADS) ORDER 2022**

Ian Hughes
Head of Legal and Democratic Services
The Borough Council of Calderdale
Town Hall
Halifax
HX1 1UJ

HIGHWAYS ACT 1980

THE BOROUGH COUNCIL OF CALDERDALE (ELLAND STATION AND WEST VALE ACCESS PACKAGE) (WEST YORKSHIRE PLUS TRANSPORT FUND, TRANSFORMING CITIES FUND) (SIDE ROADS) ORDER 2022

The Borough Council of Calderdale ("the Council") make this Order in exercise of powers conferred by sections 14 and 125 of the Highways Act 1980 and all other powers enabling them in that behalf:-

1. (1) The Council is authorised in relation to the classified roads in Halifax in the Borough of Calderdale in the County of West Yorkshire to:
 - (a) construct a new highway along each route whose centre line is shown on the Site Plan by an unbroken black line surrounded by stipple (Section 14);
 - (b) stop up each private means of access to premises described in the Schedule and shown on the Site Plan by a solid black band (Section 125); and
 - (c) provide new means of access to premises at each location shown on the Site Plan by diagonal hatching (Section 125).
- (2) ~~Where a new highway is to be constructed wholly or partly along the same route as a new access or part of one, that new highway shall be created subject to the private rights over that new access.~~
- (3) Each new highway is given a reference letter on the Site Plan, which is also placed in the Schedule, and will be a road unless the word "footpath", "bridleway" or "cycle track" appears beneath its reference letter in that Schedule, in which case it will be a footpath, bridleway or cycle track as the case may be. Each new access is given a number on the Site Plan, which is also placed in the Schedule.

- (4) Where a new highway is to be constructed or a new access is to be provided in connection with the stopping up of a length of highway or private means of access described in the Schedule, its reference letter or number (as the case may be) is placed in the Schedule opposite the description of that length.
 - (5) The Site Plan shows the works indicated in the Schedule, and the route of the classified road in relation to those works.
- 2. Where immediately before the length of highway is stopped up in pursuance of this Order there is under, in, on, over, along or across that highway any apparatus of statutory undertakers or any telecommunications code system operator, then, subject to section 21 of the Highways Act 1980, those undertakers, or that operator as the case may be, shall have the same rights as respect that apparatus as they had immediately before the stopping up took place.
- 3. In this Order:
 - (a) all distances are measured along the route of the relevant highway or private means of access to premises, as the case may be;
 - (b) “the classified road” - means the B6112 Stainland Road in Halifax, West Yorkshire which the Council proposes to improve between two points respectively 34 metres and 79 metres north of its junction with the unclassified road known as Church Street,

and which is an existing highway which is a classified road in accordance with section 12 of the Highways Act 1980;

“the Council”	- means the Borough Council of Calderdale;
“improvement	- in relation to a highway includes diverting, raising, lowering or otherwise altering that highway, and “improved” shall be construed accordingly;
“new access”	- means a means of access to premises authorised by this Order to be provided;
“new highway”	- means a highway authorised by this Order to be constructed, AND “NEW HIGHWAYS” SHALL BE CONSTRUED ACCORDINGLY;
“Schedule”	- means the Schedule to this Order;
“Site Plan”	- means the plan marked “The Borough Council of Calderdale (Elland Station and West Vale Access Package) (West Yorkshire Plus Transport Fund, Transforming Cities Fund) (Side Roads) Order 2022”, sealed with the Common Seal of the Council and deposited at Halifax Town Hall at Crossley Street, Halifax, West Yorkshire HX1 1UJ and at the offices of the Secretary of State for Transport, and may be viewed online at www.calderdale.gov.uk/insert WWW.CALDERDALE.GOV.UK/ELLAND-CPO-2022.

SCHEDULE

Locality: West Vale, Halifax, West Yorkshire

Private means of access to be stopped up

Access to the premises known as North Dean Garage from the B6112 Stainland Road over a width of 7 metres starting at a point 34 metres north of the junction between the B6112 Stainland Road and the unclassified road known as Church Street northwards.

Reference number of access

(a)

New means of access to premises

Access to the premises known as North Dean Garage and Heath Rugby Union Football Club from the B6112 Stainland Road over a width of 6 metres starting at a point 73 metres north of the junction between the B6112 Stainland Road and the unclassified road known as Church Street northwards.

Reference number of new access

1

New highway

A new cycle track, with a right of way on foot, starting at the B6112 Stainland Road at a point 34 metres north of its junction with the unclassified road known as Church Street eastwards for a distance of 249 metres to the towpath on the western side of the Calder and Hebble Navigation.

Reference of new highway

A

OFF

This original Schedule is replaced by the attached Schedule, by modification by the Secretary of State for Transport upon confirmation of the Order by her.

SCHEDULE

Locality: West Vale, Halifax, West Yorkshire

Private means of access to be stopped up

Reference number of new access

Part of the access to the premises known as North Dean Garage, from the B6112 Stainland Road over a width of 3.2 metres starting at a point 34 metres north of the junction between the B6112 Stainland Road and the unclassified road known as Church Street, northwards. It is marked (a) on the plan.

1

New means of access to premises

Access to the premises known as North Dean Garage and Heath Rugby Union Football Club, from the B6112 Stainland Road over a width of 6 metres starting at a point 73 metres north of the junction between the B6112 Stainland Road and the unclassified road known as Church Street, northwards.

New highway

Reference letter of new highway

A new cycle track, with a right of way on foot, starting at the B6112 Stainland Road at a point 34 metres north of its junction with the unclassified road known as Church Street, eastwards for a distance of 249 metres to the towpath on the western side of the Calder and Hebble Navigation.

A
cycle track
footpath

Given under the Common Seal of the Council on the 9th
day of February 2022

THE CORPORATE COMMON SEAL of)
THE BOROUGH COUNCIL OF)
CALDERDALE)





Was hereunto affixed in the presence of:-

M Kershall

.....
Authorised Signatory



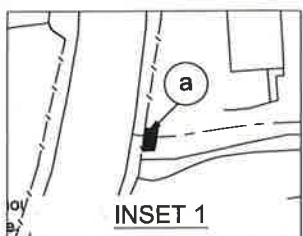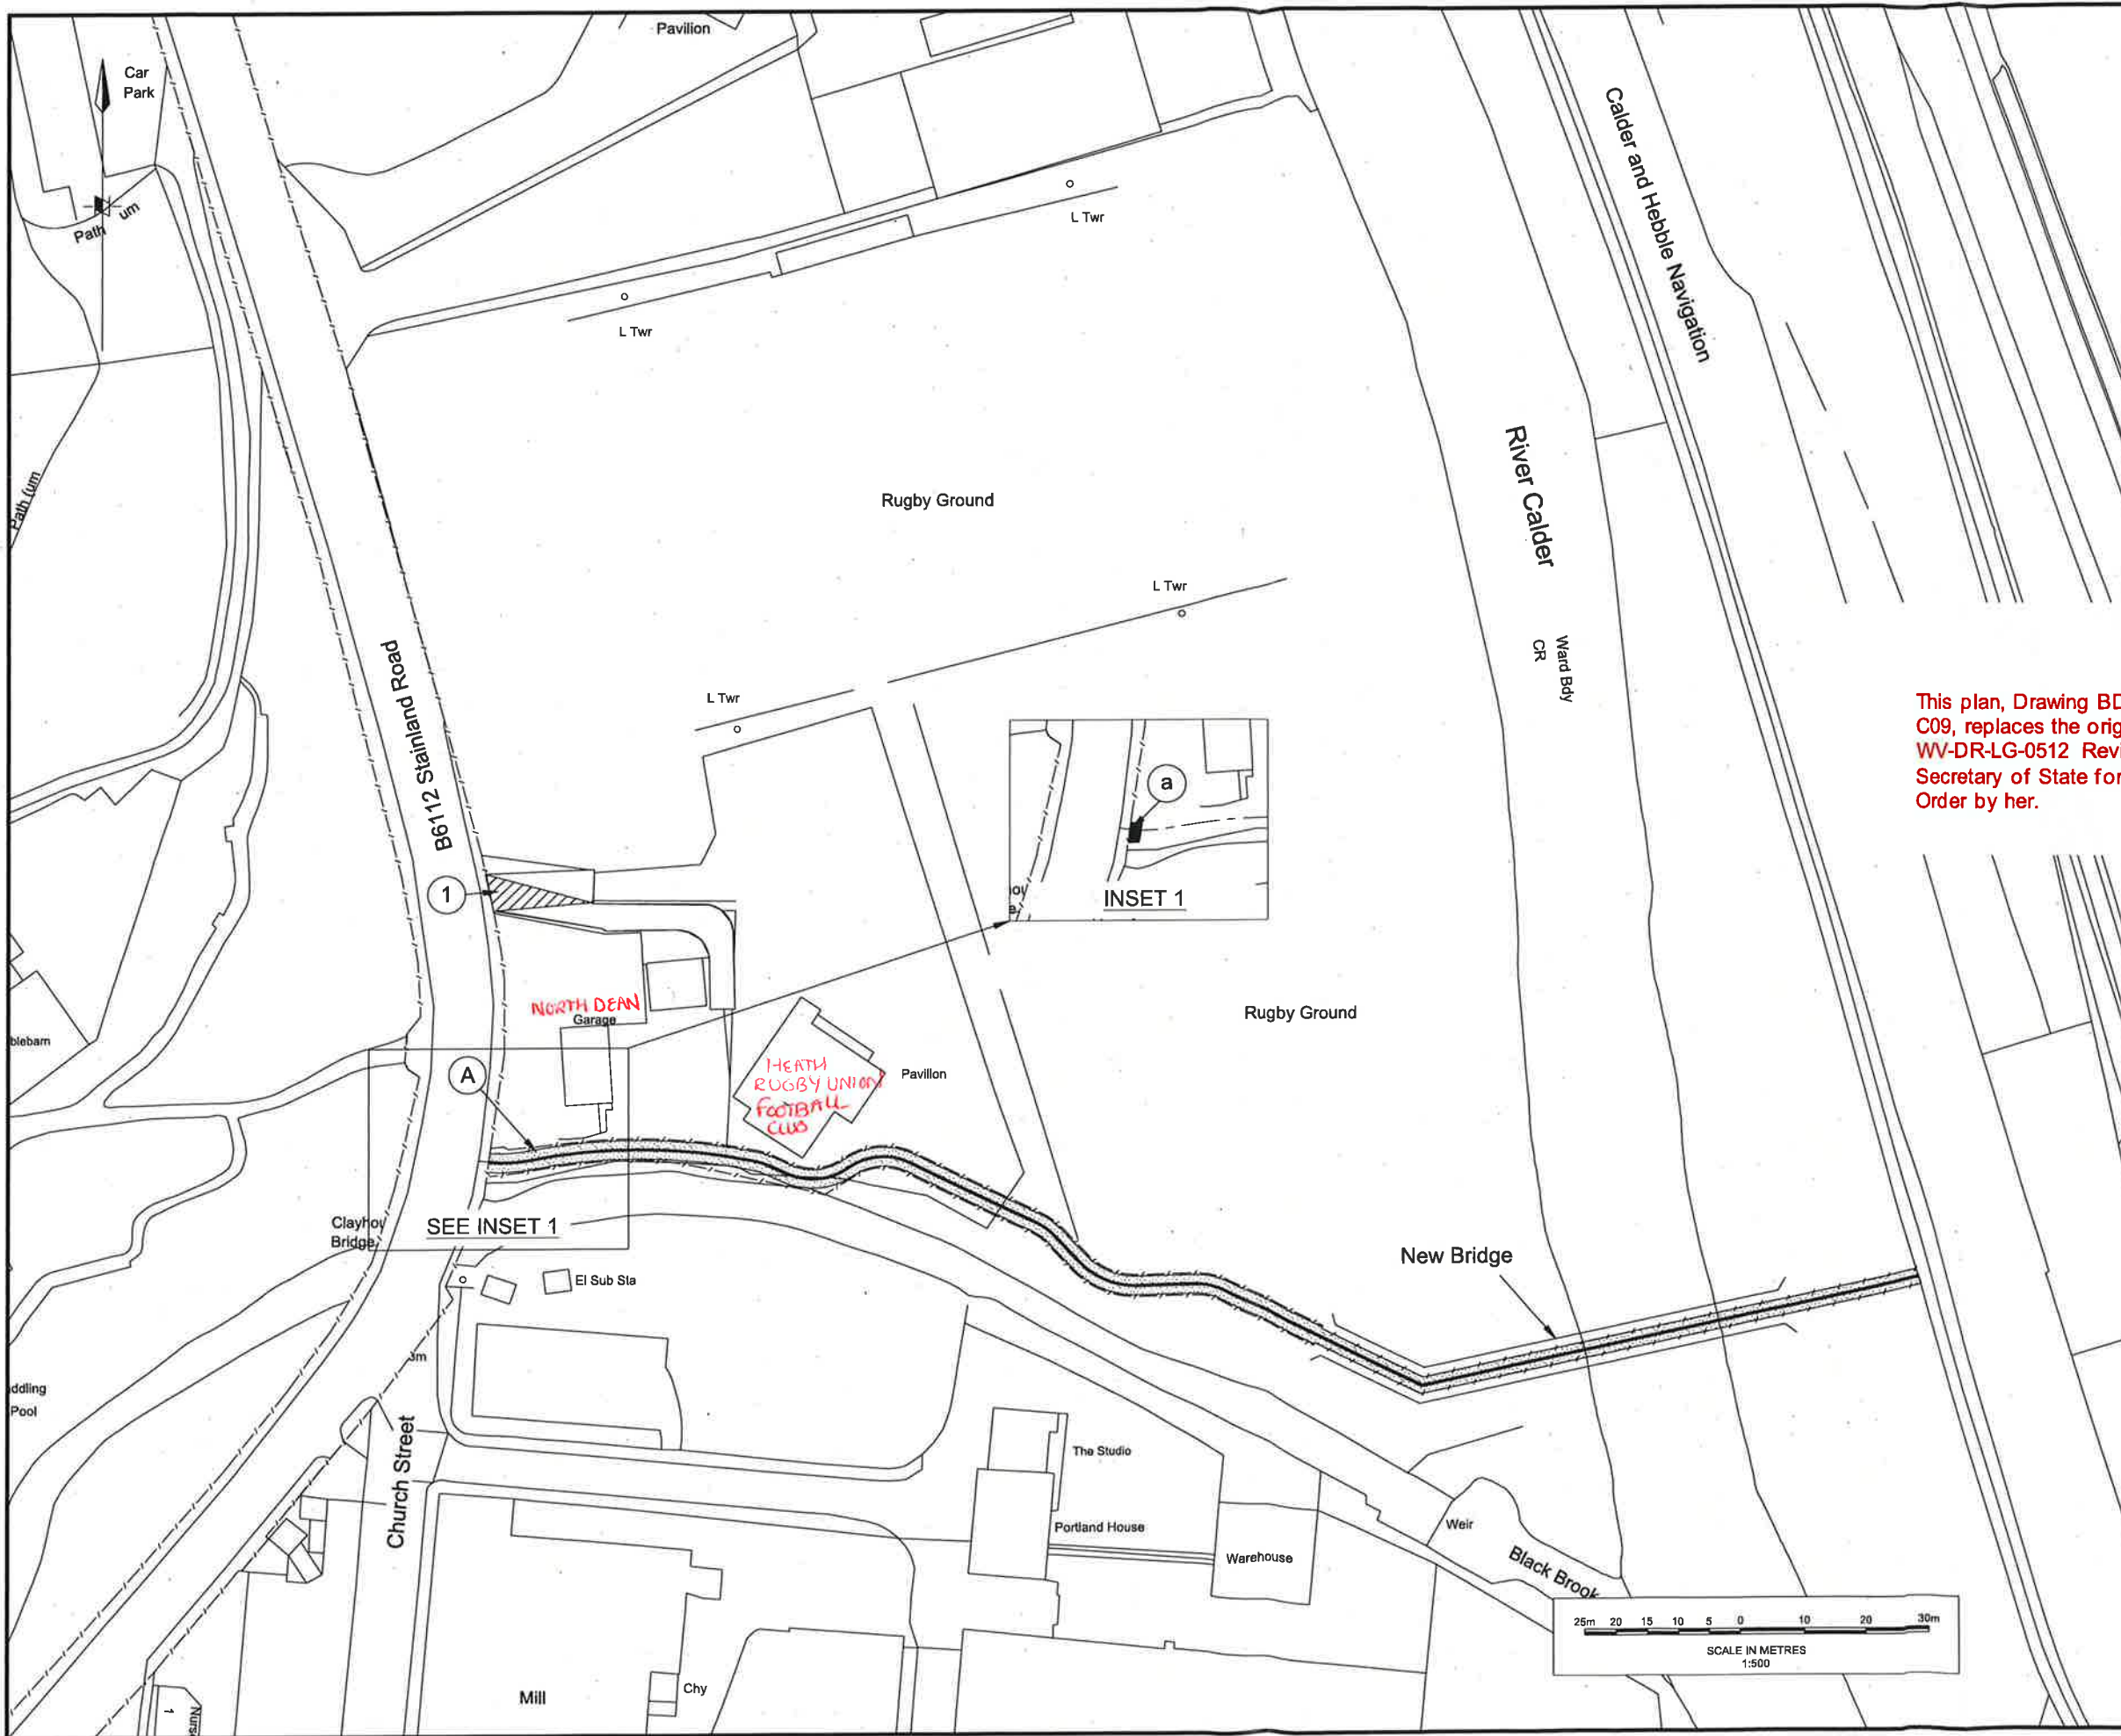

- General Notes
1. All dimensions shown are in metres unless otherwise stated and levels in metres to Ordnance Datum.
 2. Ordnance Survey map data reproduced by permission of Ordnance Survey on behalf of the Controller of Her Majesty's Stationary Office © Crown copyright. All rights reserved. The Calderdale MBC Contractor Licence was made on September 17, 2019 between The Borough Council of Calderdale of the Town Hall, Halifax HX1 1UN (the Licensor) and JBA Consulting, The Old School House, St Joseph's Street, Tadcaster LS24 8JF.
 3. All dimensions must be checked/verified on site.
 4. Order made under sections 14 and 125 of the Highways Act 1980.

KEY:

- New Private Means of Access
- New Highway
- Private Means of Access to be Stopped Up
- Classified Road

This plan, Drawing BDX-JBAU-XX-WV-DR-LG-0512 Rev C09, replaces the original plan, Drawing BDX-JBAU-XX-WV-DR-LG-0512 Revision C07, by modification by the Secretary of State for Transport upon confirmation of the Order by her.

C09	24/06/25	Minor amends.	RO	RM	RM
C08	13/06/25	Minor amends.	RO	RM	RM
C07	07/02/22	Minor amends.	EH	CD	RB
C06	25/01/22	Minor amends.	EH	CD	RB
C05	17/01/22	Minor amends.	EH	CD	RB
C04	16/12/21	Minor amends.	EH	CD	RB
C03	30/06/21	Minor amends.	EH	CD	RB
C02	22/06/21	Minor amends.	EH	CD	RB
C01	14/06/21	First issue.	EH	CD	RB
Rev	Date	Description of Revisions	Drawn	Chkd	Appr

A3 - Definition


Contractor	Consultant
The Borough Council of Calderdale Economy and Environment Highway Works Huddersfield Road ELLAND HX5 8JR	JBA Consulting The Old School House St Joseph's Street TADCASTER LS24 8JA Tel: 01437 837900

Project
Elland Access Package Scheme

Drawing Title
The Borough Council of Calderdale (Elland Station and West Vale Access Package) (West Yorkshire Plus Transport Fund, Transforming Cities Fund) (Side Roads) Order 2022

Designed	E.Hogan	Signed	_____	Date	12/06/21
Drawn	E.Hogan	Signed	_____	Date	12/06/21
Checked	C.Dale	Signed	_____	Date	14/06/21
Approved	R.Back	Signed	_____	Date	14/06/21
Scale(s)	1:500 @ A1	National Grid Reference			

Structure Reference	Sheet	1 of 1
Drawing Number	Revision	C09
BDX-JBAU-XX-WV-DR-LG-0512		

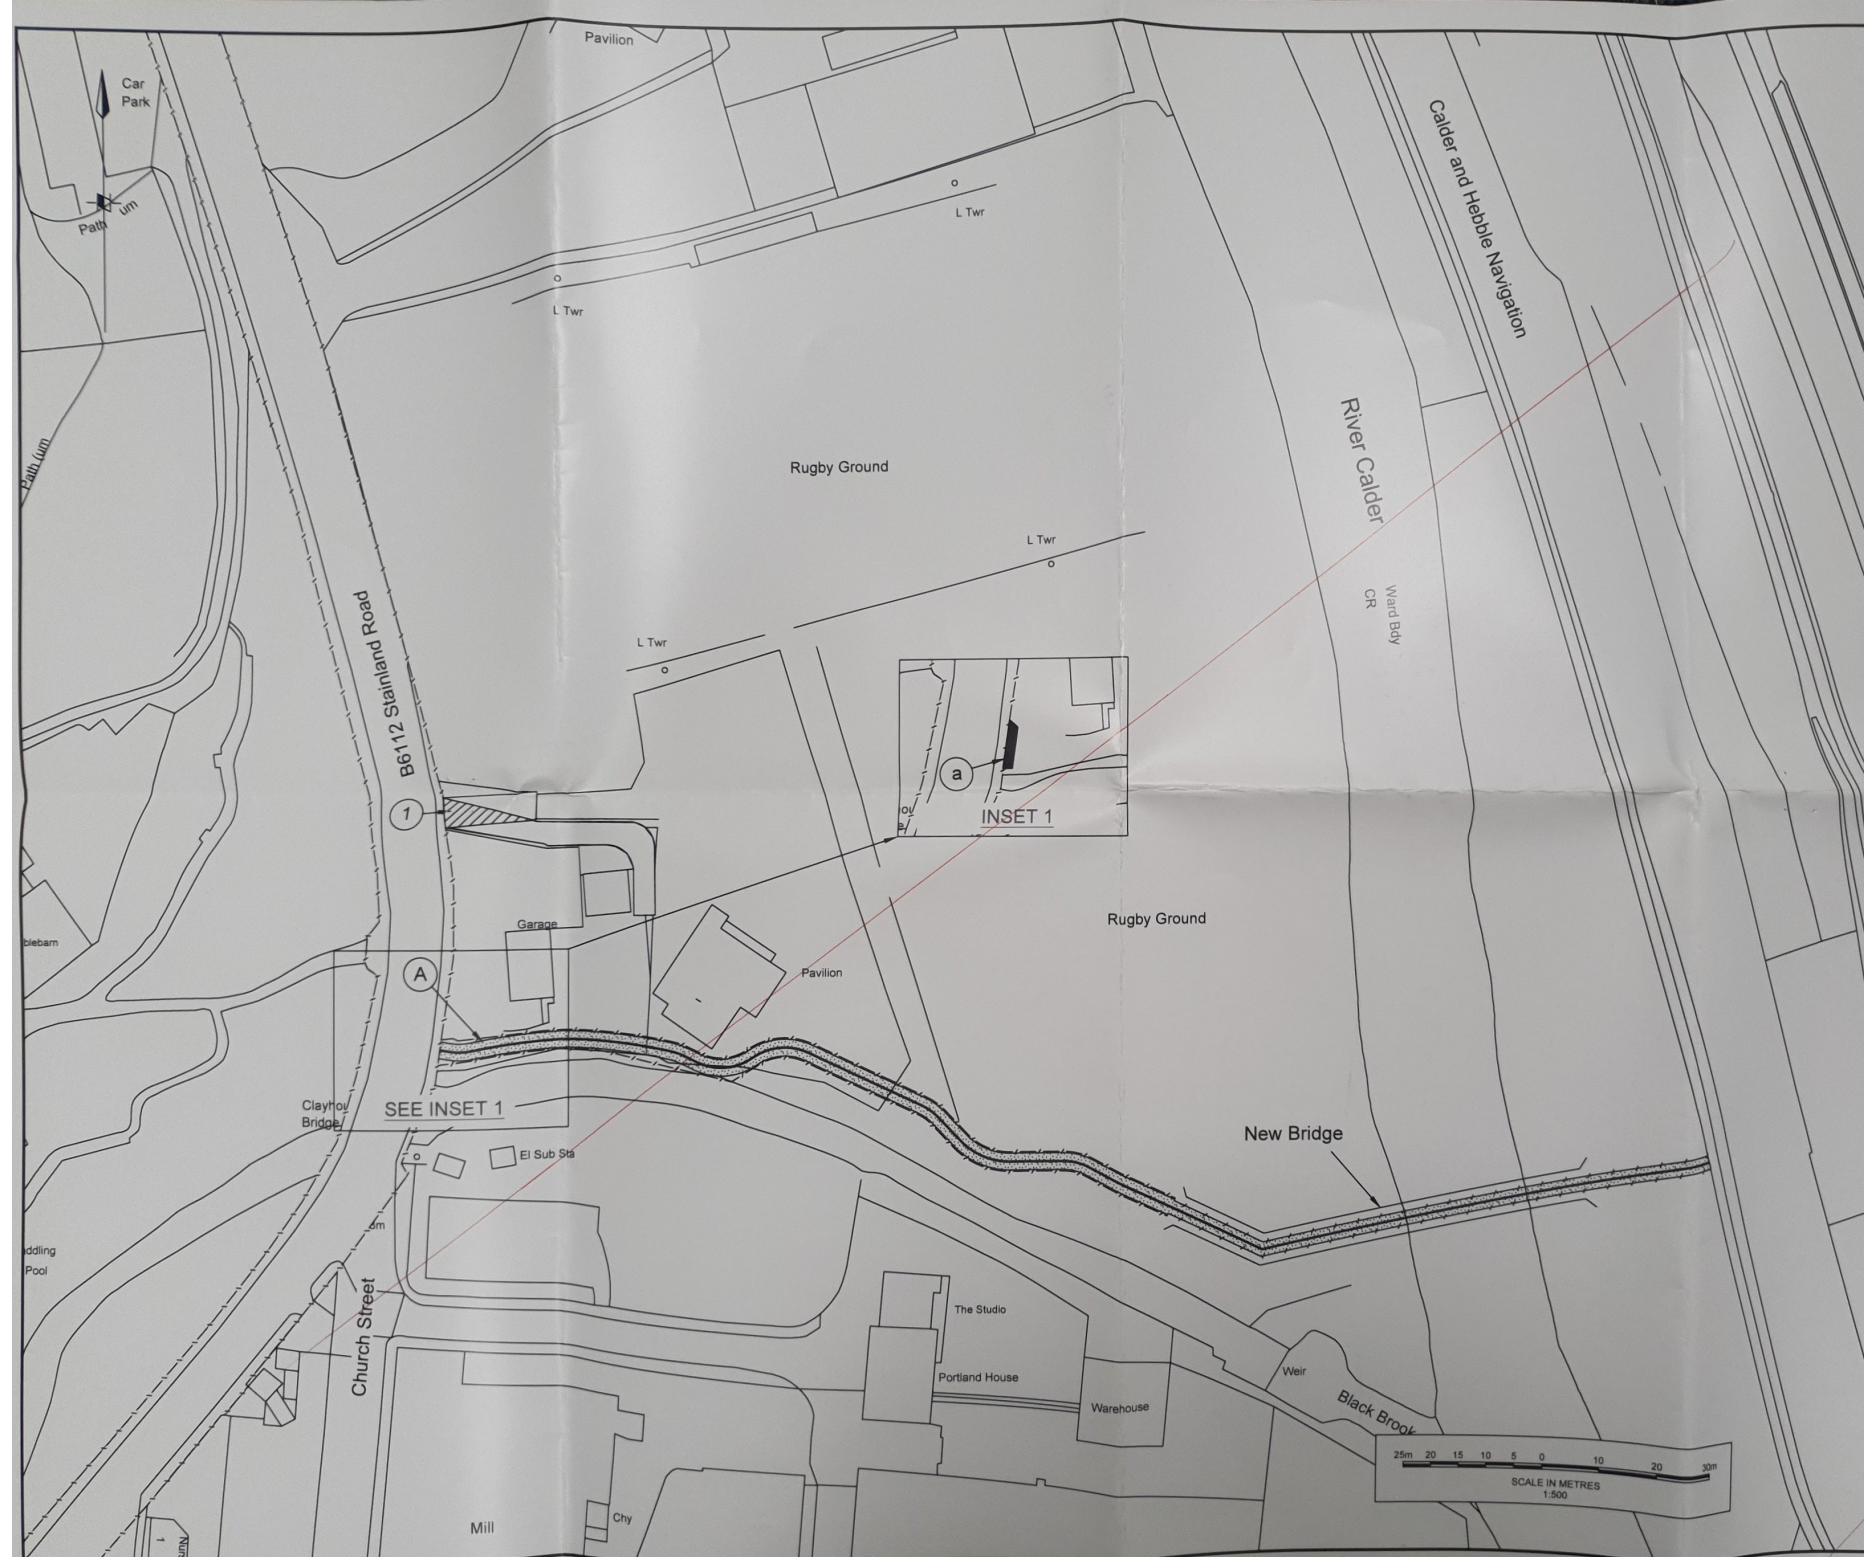

General Notes

1. All dimensions shown are in metres unless otherwise stated and levels in metres to Ordnance Datum.
2. Ordnance Survey map data reproduced by permission of Ordnance Survey on behalf of the Controller of Her Majesty's Stationery Office. Crown copyright. All rights reserved. The Calderdale MBC Contractor Licence was made on September 17, 2019 between The Borough Council of Calderdale of the Town Hall, Halifax HX1 1UN (the Licensor) and JBA Consulting, The Old School House, St Joseph's Street, Tadcaster LS24 8JF.
3. All dimensions must be checked/verified on site.
4. Order made under sections 14 and 125 of the Highways Act 1980.

KEY:

- New Private Means of Access
- New Highway
- Private Means of Access to be Stopped Up
- Classified Road



The Common Seal of The
Borough Council of Calderdale
was hereunto affixed in the
presence of:
M. Handoll
Authorised Signatory
Dated this 9th day of
February 2022

This plan, Drawing BDX-JBAU-XX-WV-DR-LG-0512
Revision C07, is replaced by the attached plan, Drawing
BDX-JBAU-XX-WV-DR-LG-0512 Rev C08, by
modification by the Secretary of State for Transport upon
confirmation of the Order by her.

CDT	01/01/22	
-----	----------	--	--	

**THE BOROUGH COUNCIL OF CALDERDALE (ELLAND STATION AND WEST VALE
ACCESS PACKAGE) (WEST YORKSHIRE PLUS TRANSPORT FUND, TRANSFORMING
CITIES FUND) (SIDE ROADS) ORDER 2022**

The Secretary of State for Transport hereby confirms the foregoing Order with modifications shown in red ink alteration.

The Secretary of State is satisfied as respects each private means of access the stopping up of which is authorised by the Order, that other reasonably convenient means of access to the relevant premises are available or will be provided in pursuance of the Order before that private means of access is stopped up, or that no access to the relevant premises is reasonably required.

This document has been signed by way of an electronic signature.

A handwritten signature in black ink, appearing to read 'S. Collins-Hill', with a stylized flourish at the end.

Signed by authority
of the Secretary of State
18 November 2025

SAMANTHA COLLINS-HILL
A Senior Civil Servant in the
Department for Transport