
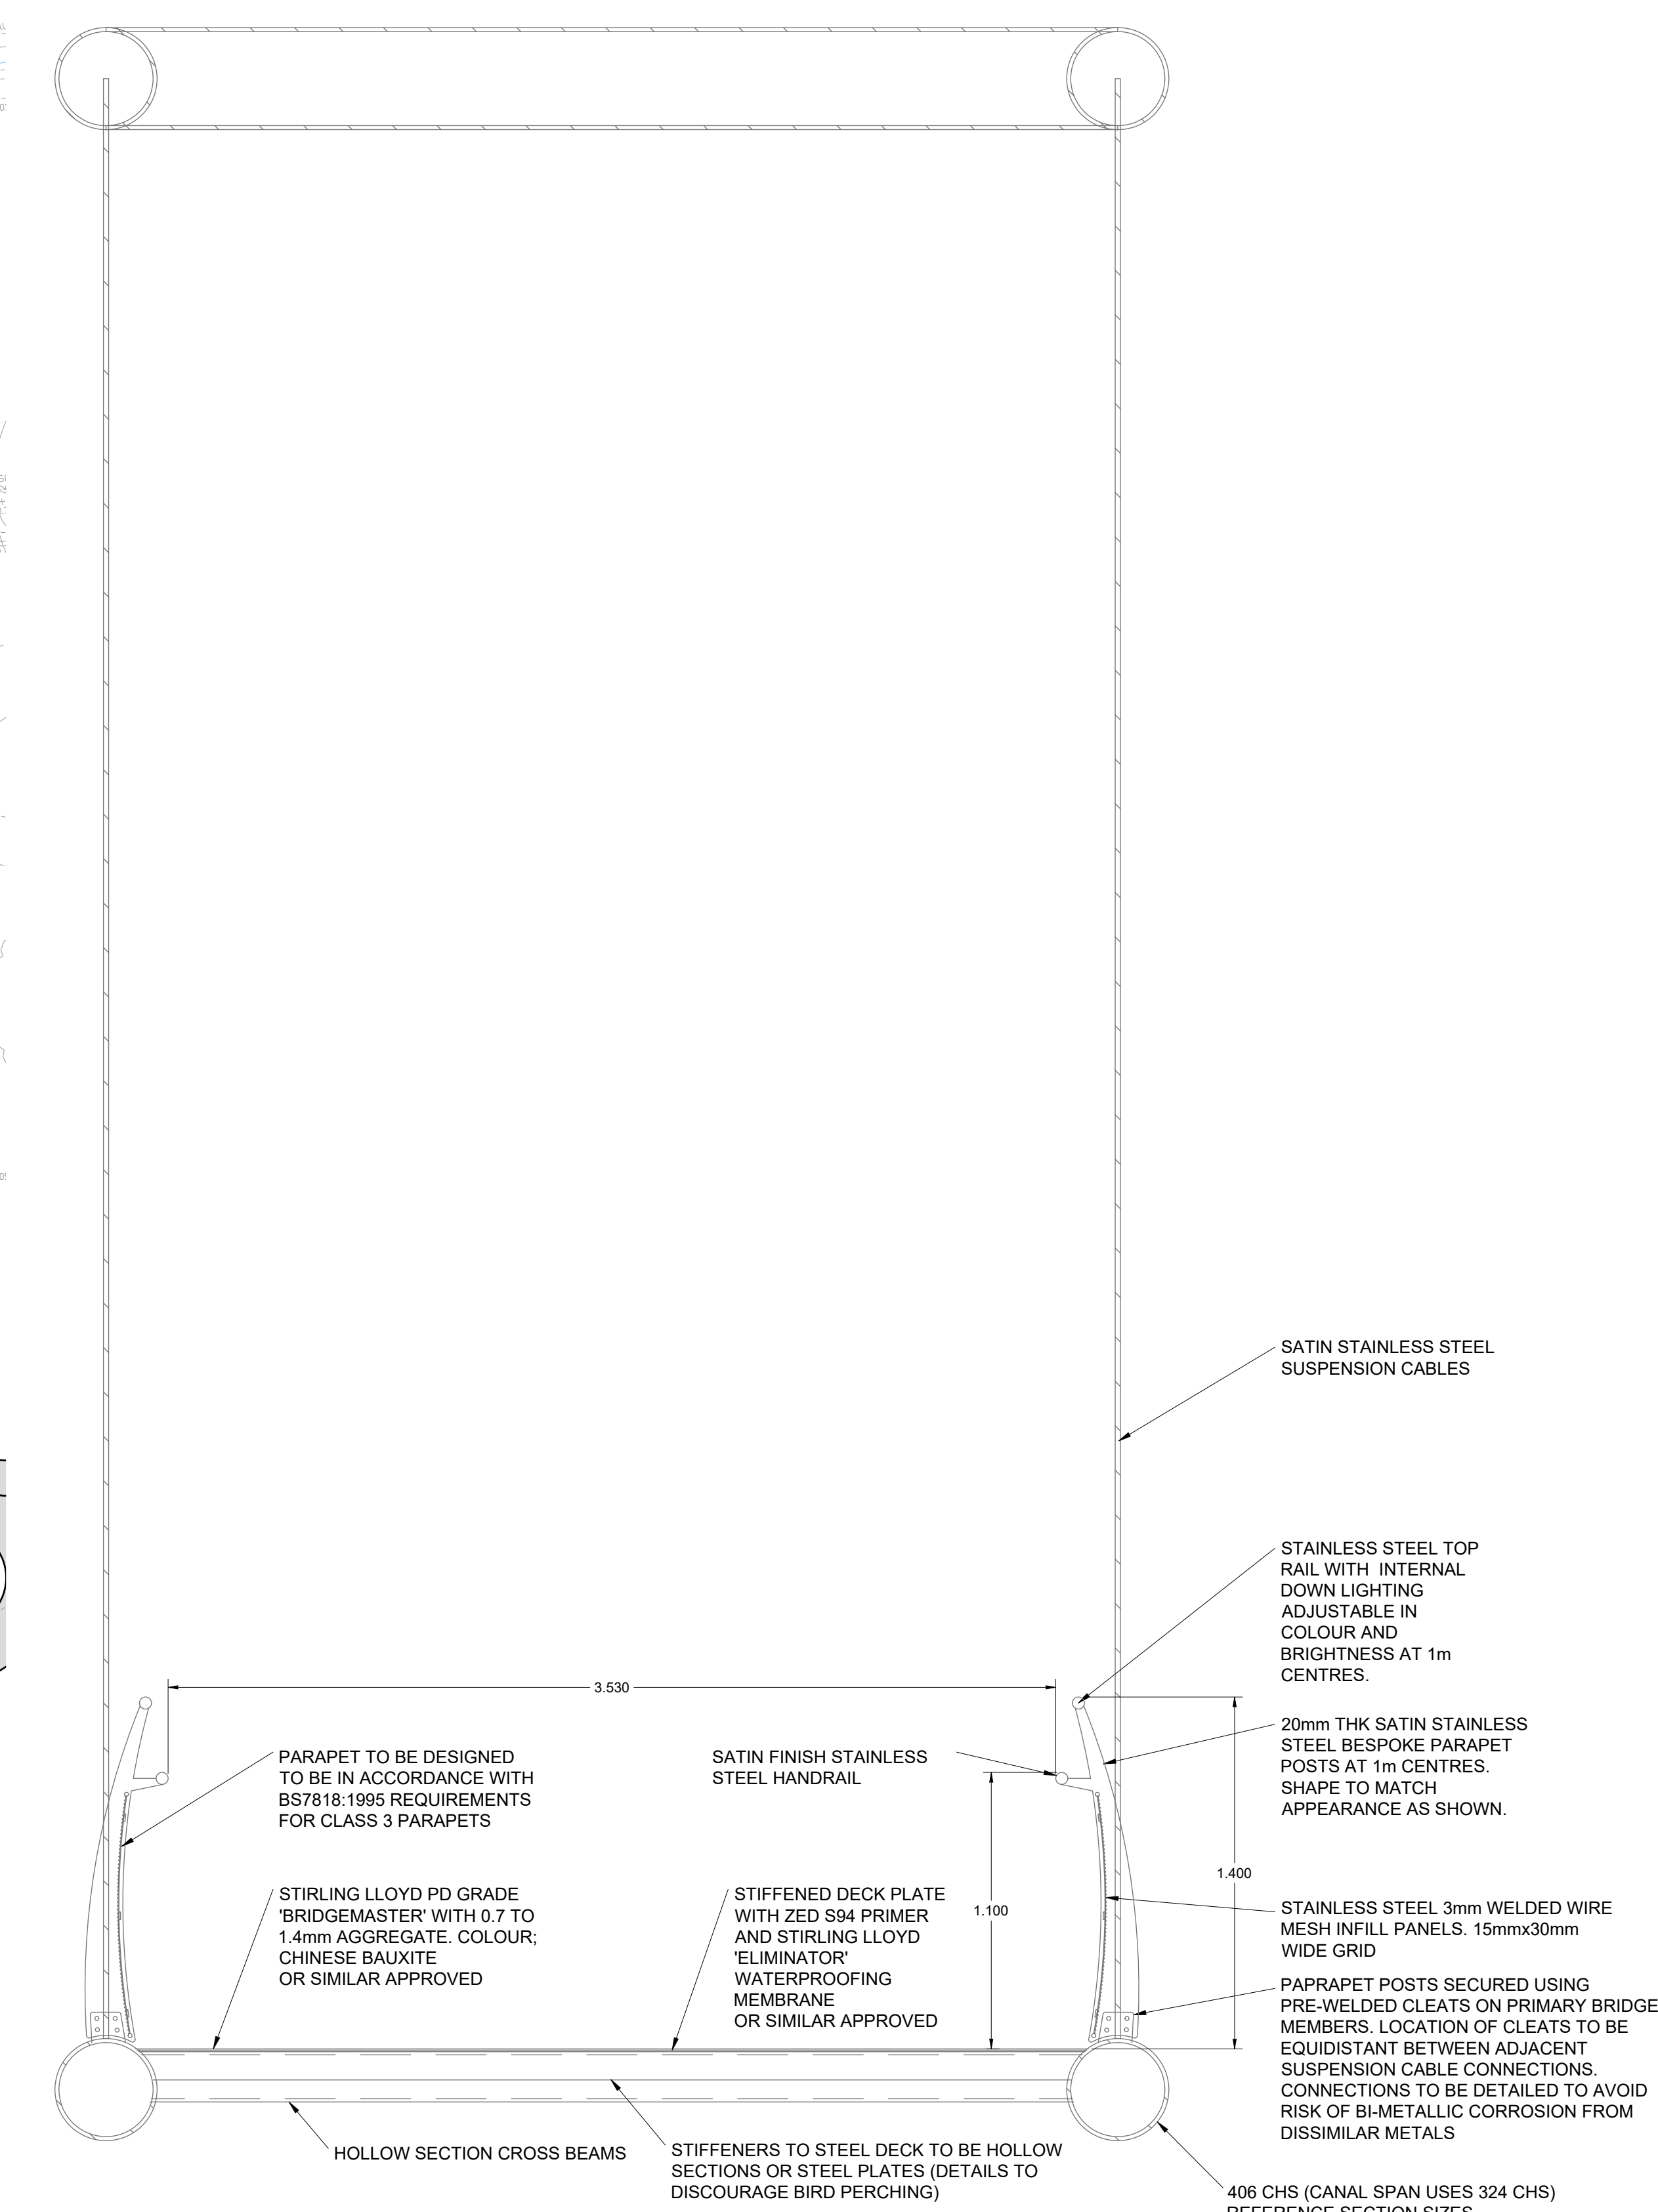
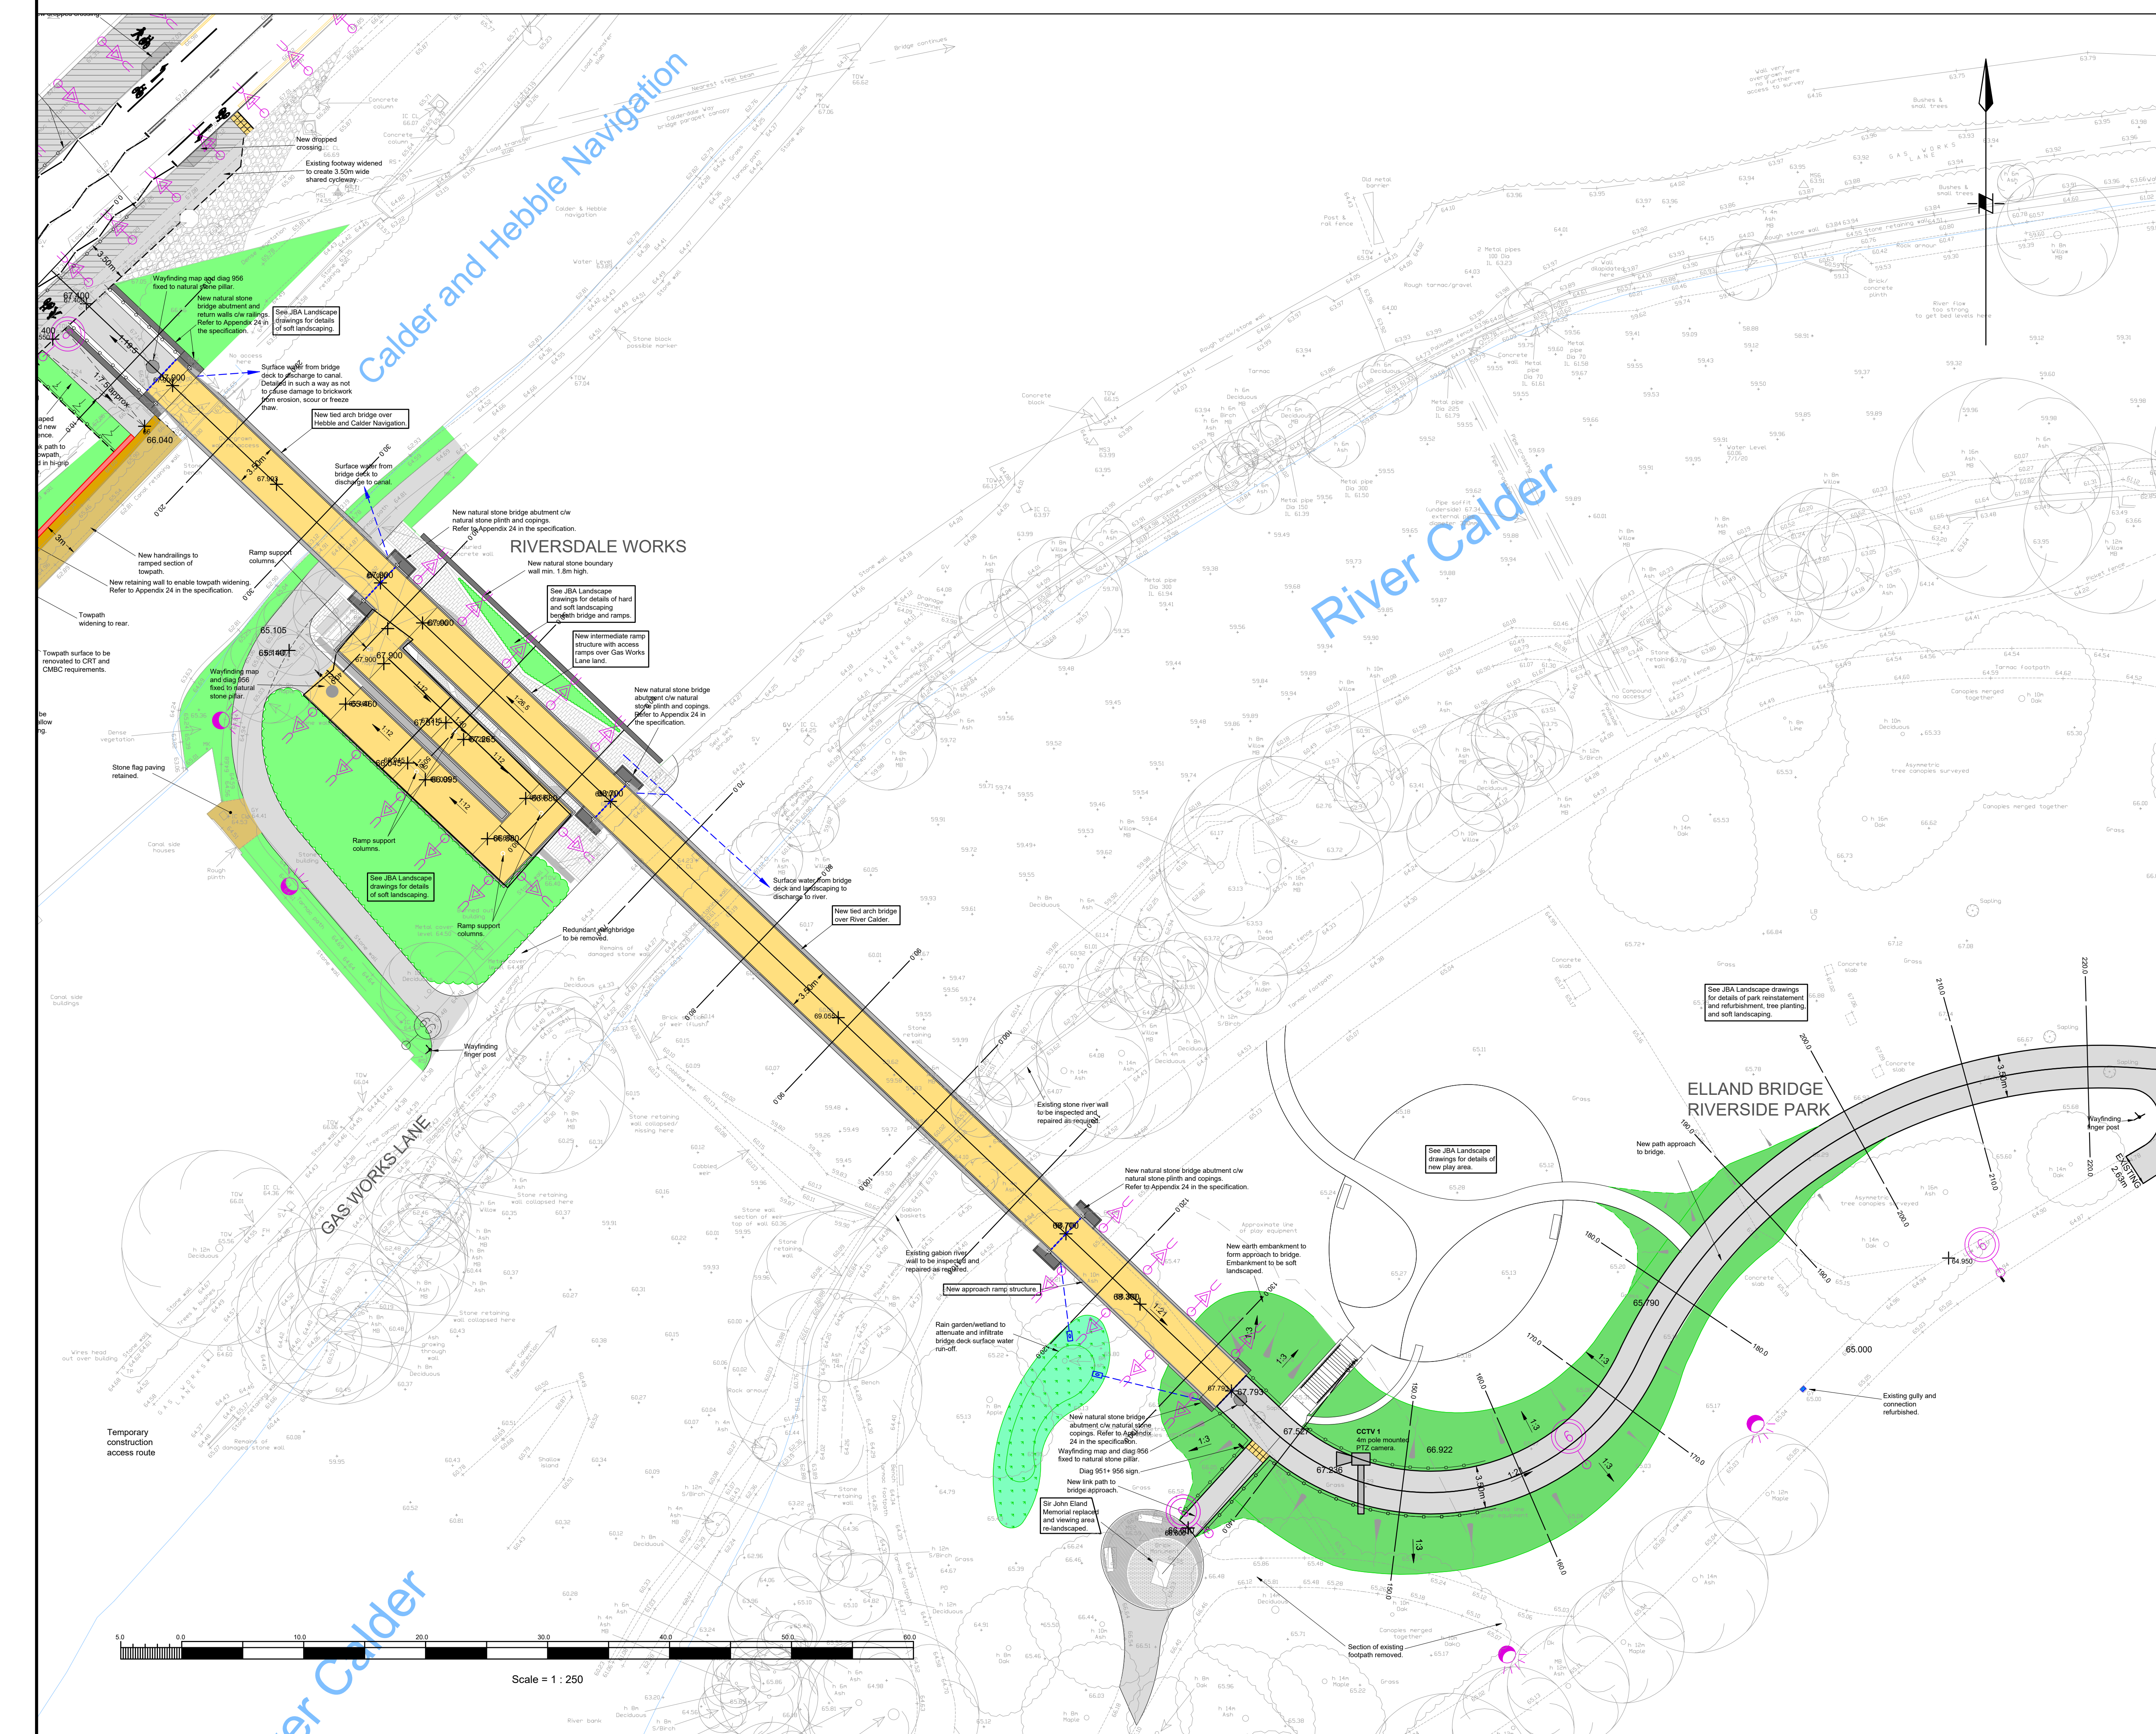


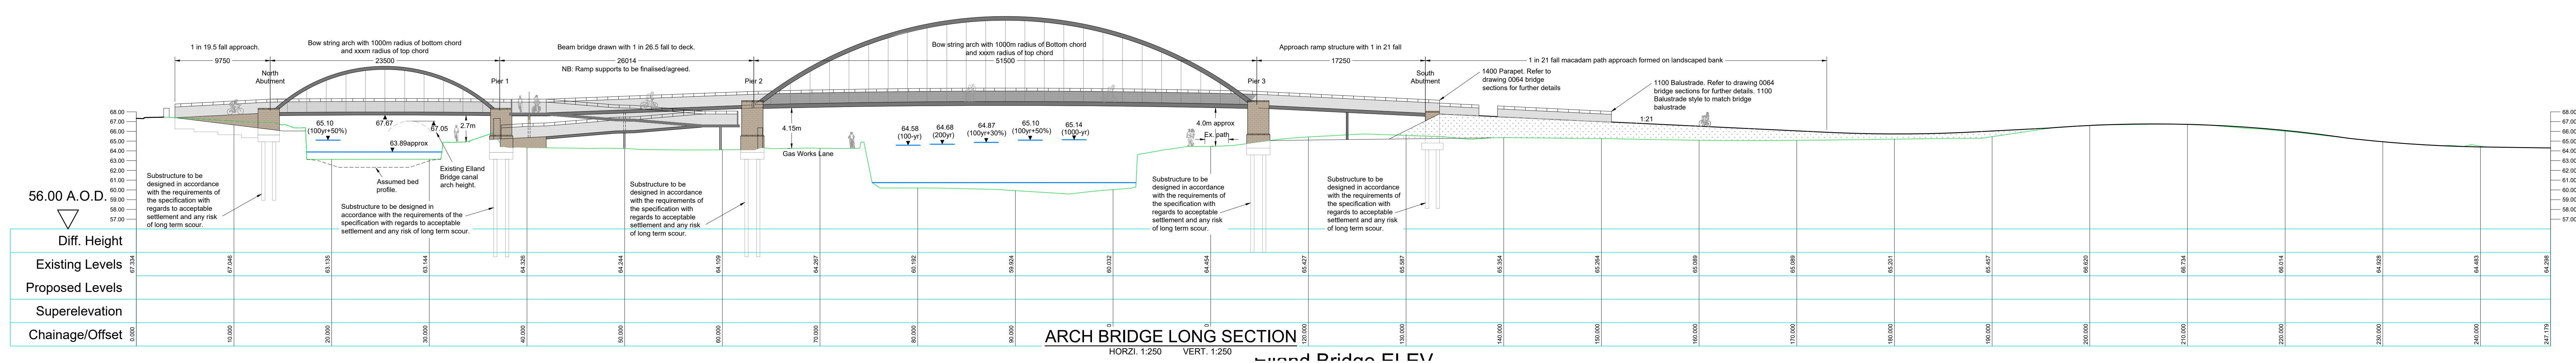

TIED ARCH BRIDGE DECK TYPICAL SECTION - MAIN RIVER
SPAN - CHAINAGE 88.97m
Scale 1:20

- General Notes**
1. All dimensions shown are in metres unless otherwise stated and levels in metres to Ordnance Datum.
 2. Ordnance Survey map data reproduced by permission of Ordnance Survey on behalf of the Controller of Her Majesty's Stationary Office. © Crown copyright. All rights reserved. The Calderdale MBC Contractor Licence was made on September 17, 2019 between The Borough Council of Calderdale of the Town Hall, Halifax HX1 1UN (the Licensor) and JBA Consulting, The Old School House, St Joseph's Street, Tadcaster LS24 3JF.
 3. All dimensions must be checked/verified on site.

KEY:

- | | |
|---|---|
|  | New and existing/resurfaced macadam |
|  | Soft landscaping/verge/reinstatement |
|  | Canal towpath to be reinstated with cycle friendly surfacing. Materials to be agreed with CRT and CMBC. |
|  | New cycle bridge deck.
(Steel ch w/ grip) |
|  | Existing highway footway. |
|  | Bridge approach embankment. |
|  | Existing lighting column. |
|  | Proposed lighting column.
(for details refer to MCE Ltd lighting design and specifications) |
|  | Proposed bollard lighting.
(for details refer to MCE Ltd lighting design and specifications) |
|  | Proposed decorative/dowling/light.
(for details refer to MCE Ltd lighting design and specifications) |

THE COMMON SEAL OF THE BOROUGH COUNCIL OF
CALDERDALE WAS HEREUNTO AFFIXED IN THE PRESENCE OF:

(AUTHORISED SIGNATORY)

DATED THIS 16th DAY OF February 2022

C03	15/02/22	A0 to A1 sheet size	EH	CD	RB
C02	08/02/22	Minor Amendments.	EH	CD	RB
C01	14/08/21	First Issue.	EH	CD	RB
Rev	Date	Description of Revisions	Drawn	Chkd	Appr

Status

A3 - Definition

Client	Consultant
--------	------------

Caldersdale

Calderdale Council JBA consulting

The Borough Council of Calderdale Economy and Environment Highway Works Huddersfield Road ELLAND HX5 9JR	JBA Consulting The Old School House St Joseph's Street TADCASTER LS24 9HA Tel:01937 837900
---	---

Project

The Borough Council of Calderdale

Elland Railway Station
Access Improvement Works

Drawing Title

Elland New Footbridge GA
Bridge Making Order

Designed	E Hogan	Signed 	Date 01/06/21
Drawn	E Hogan	Signed 	Date 02/06/21
Checked	C Dale	Signed 	Date 14/06/21
Approved	R Buck	Signed 	Date 14/06/21
Scale(s)	1:250 @ A0	National Grid Reference	

Structure Reference	Sheet 1 of 1
Drawing Number BDX-JBAU-XX-EL-DR-LG-0001	Revision C02