



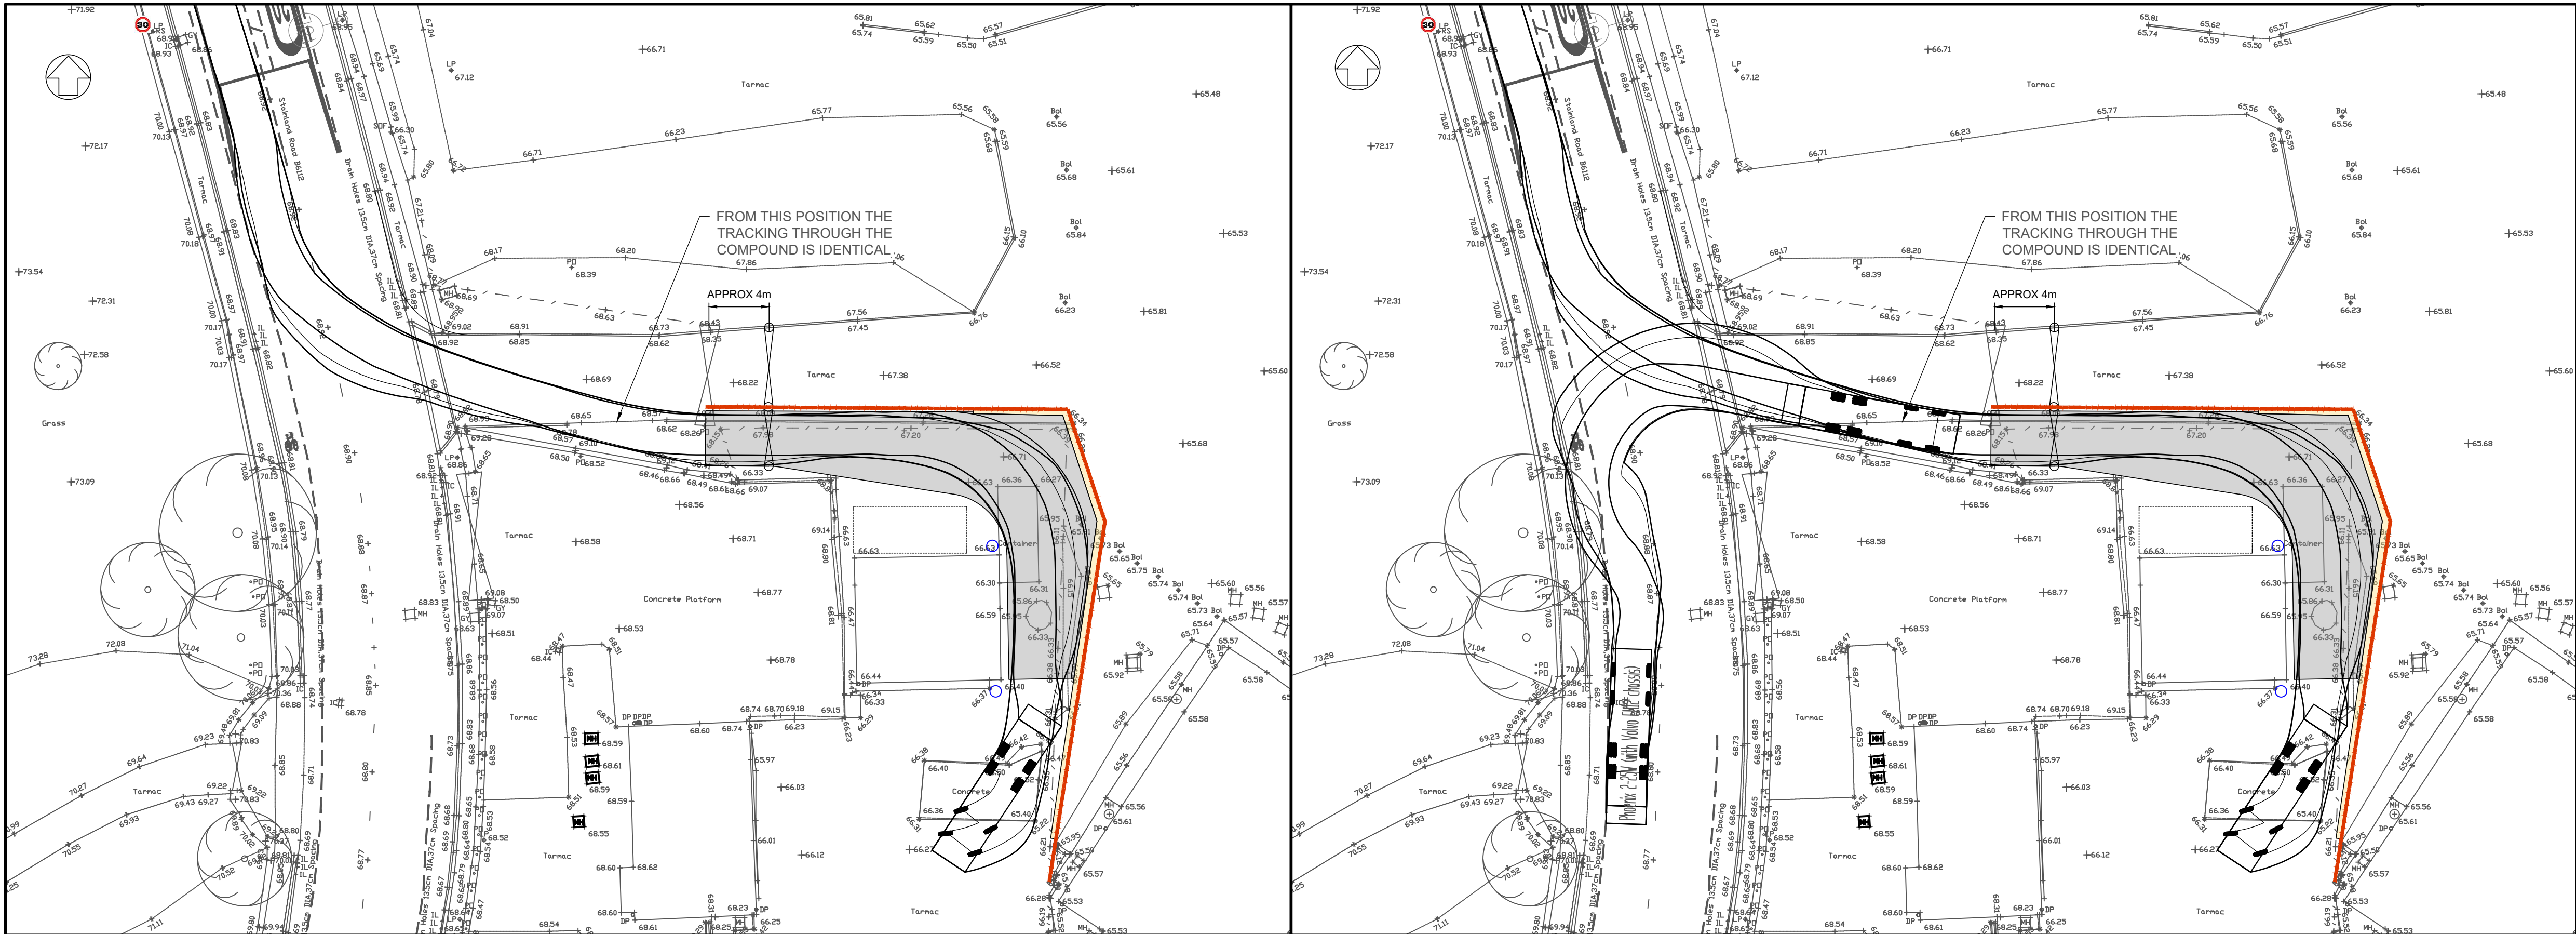

ACCESS FROM SOUTHBOUND CARRIAGEWAY
SCALE 1:250

ACCESS THROUGH COMPOUND
SCALE 1:250

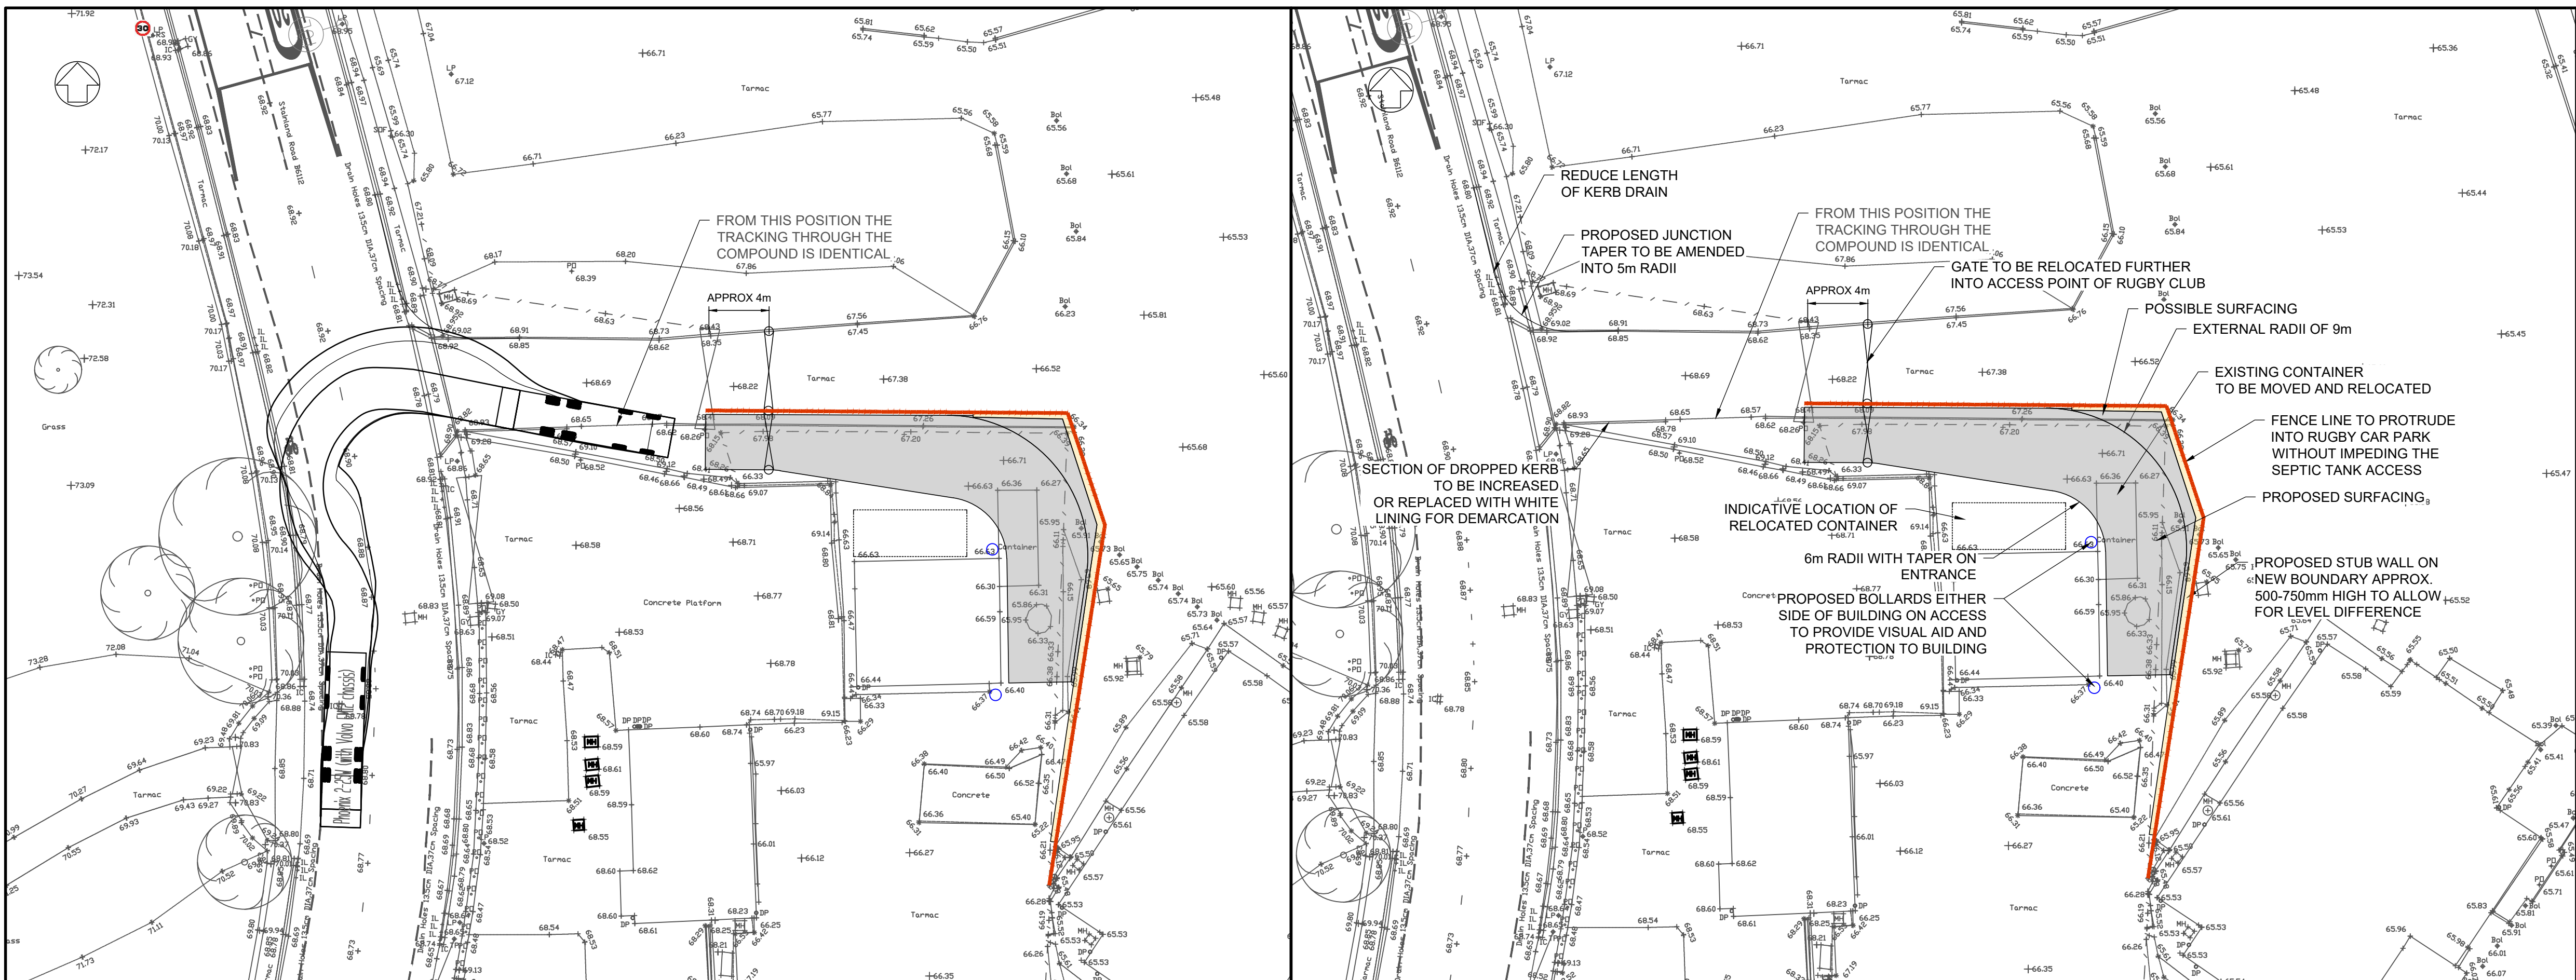

ACCESS FROM NORTHBOUND CARRIAGEWAY
SCALE 1:250

PROPOSED GENERAL ARRANGEMENT
SCALE 1:250

- General Notes
- All dimensions shown are in metres unless otherwise stated and levels in metres to Ordnance Datum.
 - Ordnance Survey map data reproduced by permission of Ordnance Survey on behalf of the Controller of Her Majesty's Stationery Office © Crown copyright. All rights reserved. The Calderdale MBC Contractor Licence was made on September 17, 2014 between The Borough Council of Calderdale of the Town Hall, Halifax HX1 1UN (the Licensor) and JBA Consulting, The Old School House, St Joseph's Street, Tadcaster LS24 8JF.
 - Do not scale from this drawing. All dimensions must be checked/verified on site.
 - Any discrepancies noted on site are to be reported to the Engineer immediately.
 - The locations of any known services shown on drawing are approximate and for guidance only. The Contractor will confirm the location of any services prior to the commencement of any works.
 - The electronic model of this drawing is not to be used for setting out.
 - All works in watercourses will be carried out with care to minimise the risk of pollution adhering to Pollution Prevention Guidelines.
 - All works affecting flood defences, main watercourses and/or ordinary watercourses will be subject to Consent for Permanent and Temporary Works under the Land Drainage Act 1991

Rev	Date	Description of Revisions	Drawn	Chkd	Appr
Status					

Contractor	Consultant
Calderdale Council	JBA Consulting
Calderdale Metropolitan Borough Council Economy and Environment Highway Works Huddersfield Road ELLAND HX5 9JR Project	JBA Consulting The Old School House St Joseph's Street HUDDERSFIELD LS24 9HA Tel:01937 837900

Calderdale Metropolitan Borough Council
Elland Access Package
Vale Access Works

General Arrangement and
Vehicle Tracking

Designed	H. WALKER	Signed		Date	
Drawn	H. WALKER	Signed		Date	
Checked	---	Signed		Date	
Approved	---	Signed		Date	
Scale(s)	1:250 @ A1	National Grid Reference	---		
Structure Reference		Sheet	1 of 1		
Drawing Number	BDX-JBAU-XX-WV-DR-H-102-West_Vale_Access_Works.dwg	Revision	0		