


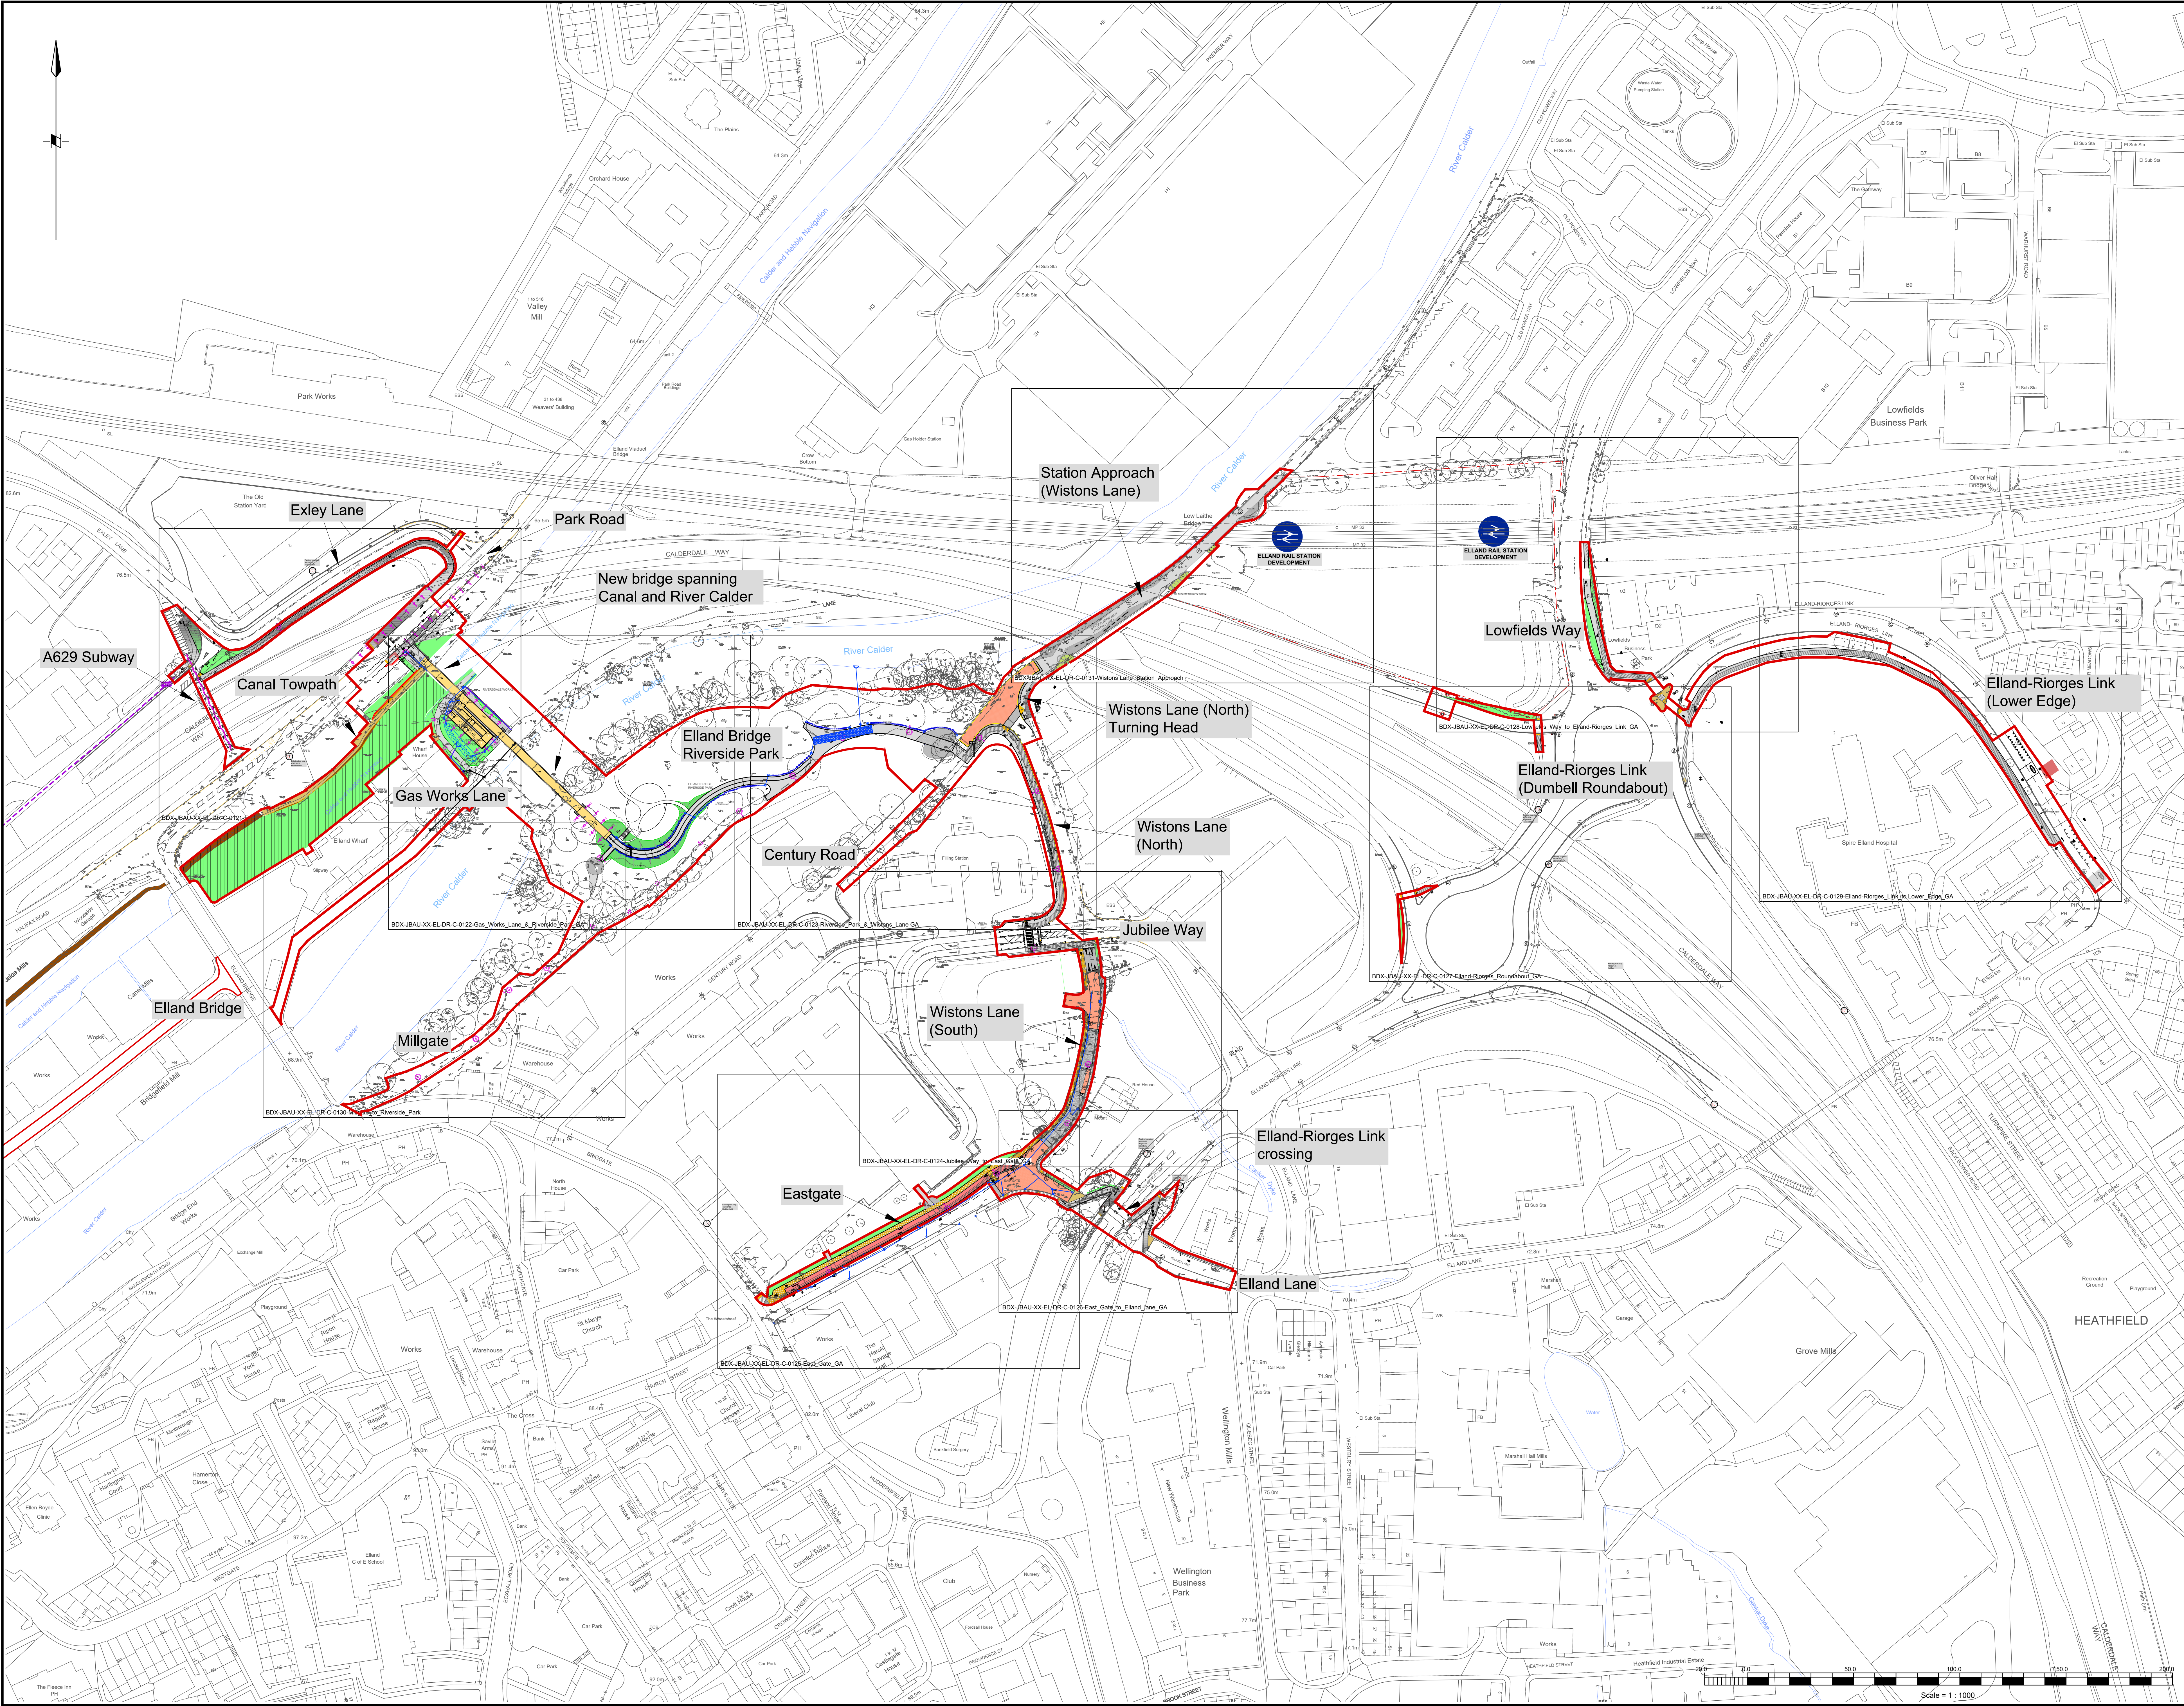

General Notes

- All dimensions shown are in metres unless otherwise stated and levels in metres to Ordnance Datum.
- Ordnance Survey map data reproduced by permission of Ordnance Survey on behalf of the Controller of Her Majesty's Stationary Office. © Crown copyright. All rights reserved. The Calderdale MBC Contractor Licence was made on September 17, 2019 between The Borough Council of Calderdale of the Town Hall, Halifax HX1 1UN (the Licensor) and JBA Consulting, The Old School House, St Joseph's Street, Tadcaster LS24 8JF.
- All dimensions must be checked/verified on site.

KEY:

Application Boundary

C05	03/06/21	Updated layout - for Planning application	AL	EH	CD
C04	05/01/21	Minor amendments	SCH	CD	RB
C03	17/12/20	Minor amendments	SCH	CD	RB
C02	14/12/20	Scheme updated	SCH	CD	RB
C01	10/09/20	First issue	SCH	CD	RB
Rev	Date	Description of Revisions	Drawn	Chkd	Appr
Status					
A3 - Developed Design					
Contractor		Consultant			
Calderdale Metropolitan Borough Council		JBA Consulting			
Calderdale Metropolitan Borough Council Economy and Environment Highway Works Huddersfield Road ELLAND HX5 8JF		JBA Consulting The Old School House St Joseph's Street TADCASTER LS24 8JF Tel: 01937 837900			
Project					
Calderdale Metropolitan Borough Council Elland Railway Station Access Improvement Works					
Drawing Title					
Elland General Arrangement Overview					
Designer		S. Hutchings	Signed	[Signature]	Date 09/09/2020
Drawn		S. Hutchings	Signed	[Signature]	Date 10/09/2020
Checked		C. Dale	Signed	[Signature]	Date 10/09/2020
Approved		R. Buck	Signed	[Signature]	Date 10/09/2020
Scale(s)		1:1000 @ A0	National Grid Reference		
Structure Reference		Sheet			
Drawing Number		1 of 1			
BDX-JBAU-XX-EL-DR-C-0120		Revision C05			